

NOTES:

- SEE SHEETS 3 AND 4 FOR SECTIONS AND DETAILS
- SEE SHEET 5 FOR BASIN MAP, INLET AND STORM DRAIN INFORMATION
- THIS IS NOT A BOUNDARY SURVEY. APPARENT PROPERTY CORNERS ARE SHOWN HEREON FOR ORIENTATION PURPOSES ONLY. TOPOGRAPHIC DATA IS FROM A MARCH, 2003 SURVEY CONDUCTED BY THIS OFFICE.
- SEE SHEET 1 FOR KEYED EASEMENT AND VACATION NOTES.

5. GRADING SOUTH OF SITE IN NMSHTD ROW WILL REQUIRE THEIR APPROVAL.

LEGEND

- NEW PAVEMENT
- TEMP PAVEMENT
- NEW CONCRETE
- SDMH
- FLOWLINE
- SPOT ELEVATION
- DIRECTION OF FLOW
- MOUNTABLE CURB AND GUTTER
- RETAINING WALL
- YARD/GARDEN WALL (18" MAX. RETENTION)

NOTES:


- FUTURE OFFSITE GRADING IN NMSHTD ROW THAT WILL REQUIRE NMSHTD APPROVAL

SCALE: 1" = 50'

DRB PROJECT # 1002885

NEW MEXICO REGISTERED PROFESSIONAL ENGINEER (13676)

File Path: J:\2002\12-16-2003\20050302.DWG
 Plot Date: 12-16-2003
 Plot Time: 1:43 pm

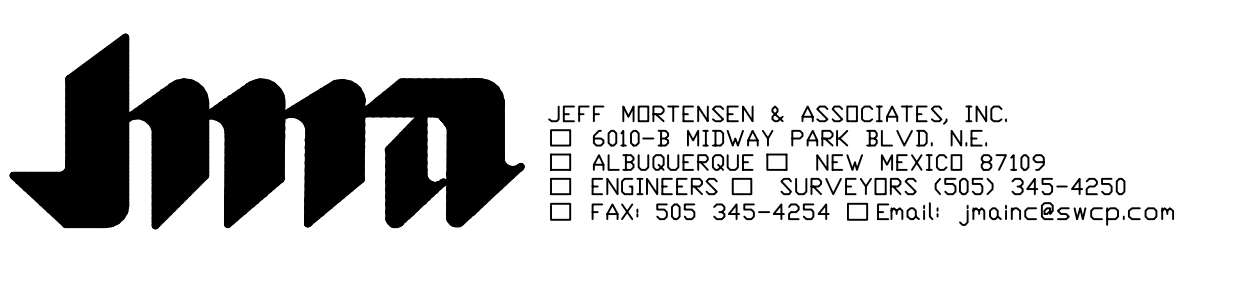

APPROVED FOR ROUGH GRADING

GRADING PLAN
OCOTILLO SUBDIVISION

DESIGNED BY	DATE	BY	REVISIONS	JOB NO.
GM	12/16/03	G.M.	ADD OFFSITE FLOWS ON LOT 60; ADD STORM DRAIN, ADD NMSHTD GRADING NOTE	2002.050.3
DRAWN BY		S.G.H./J.L.P.		DATE
APPROVED BY		GM		11-2003
				SHEET 2 OF 5