


# PLAT OF TRACTS A, B AND C, ANCIENT MESA

ALBUQUERQUE, BERNALILLO COUNTY, NEW MEXICO  
JUNE, 2005



COUNTY CLERK FILING DATA

MATCH LINE – FOR CONTINUATION SEE SHEET 7

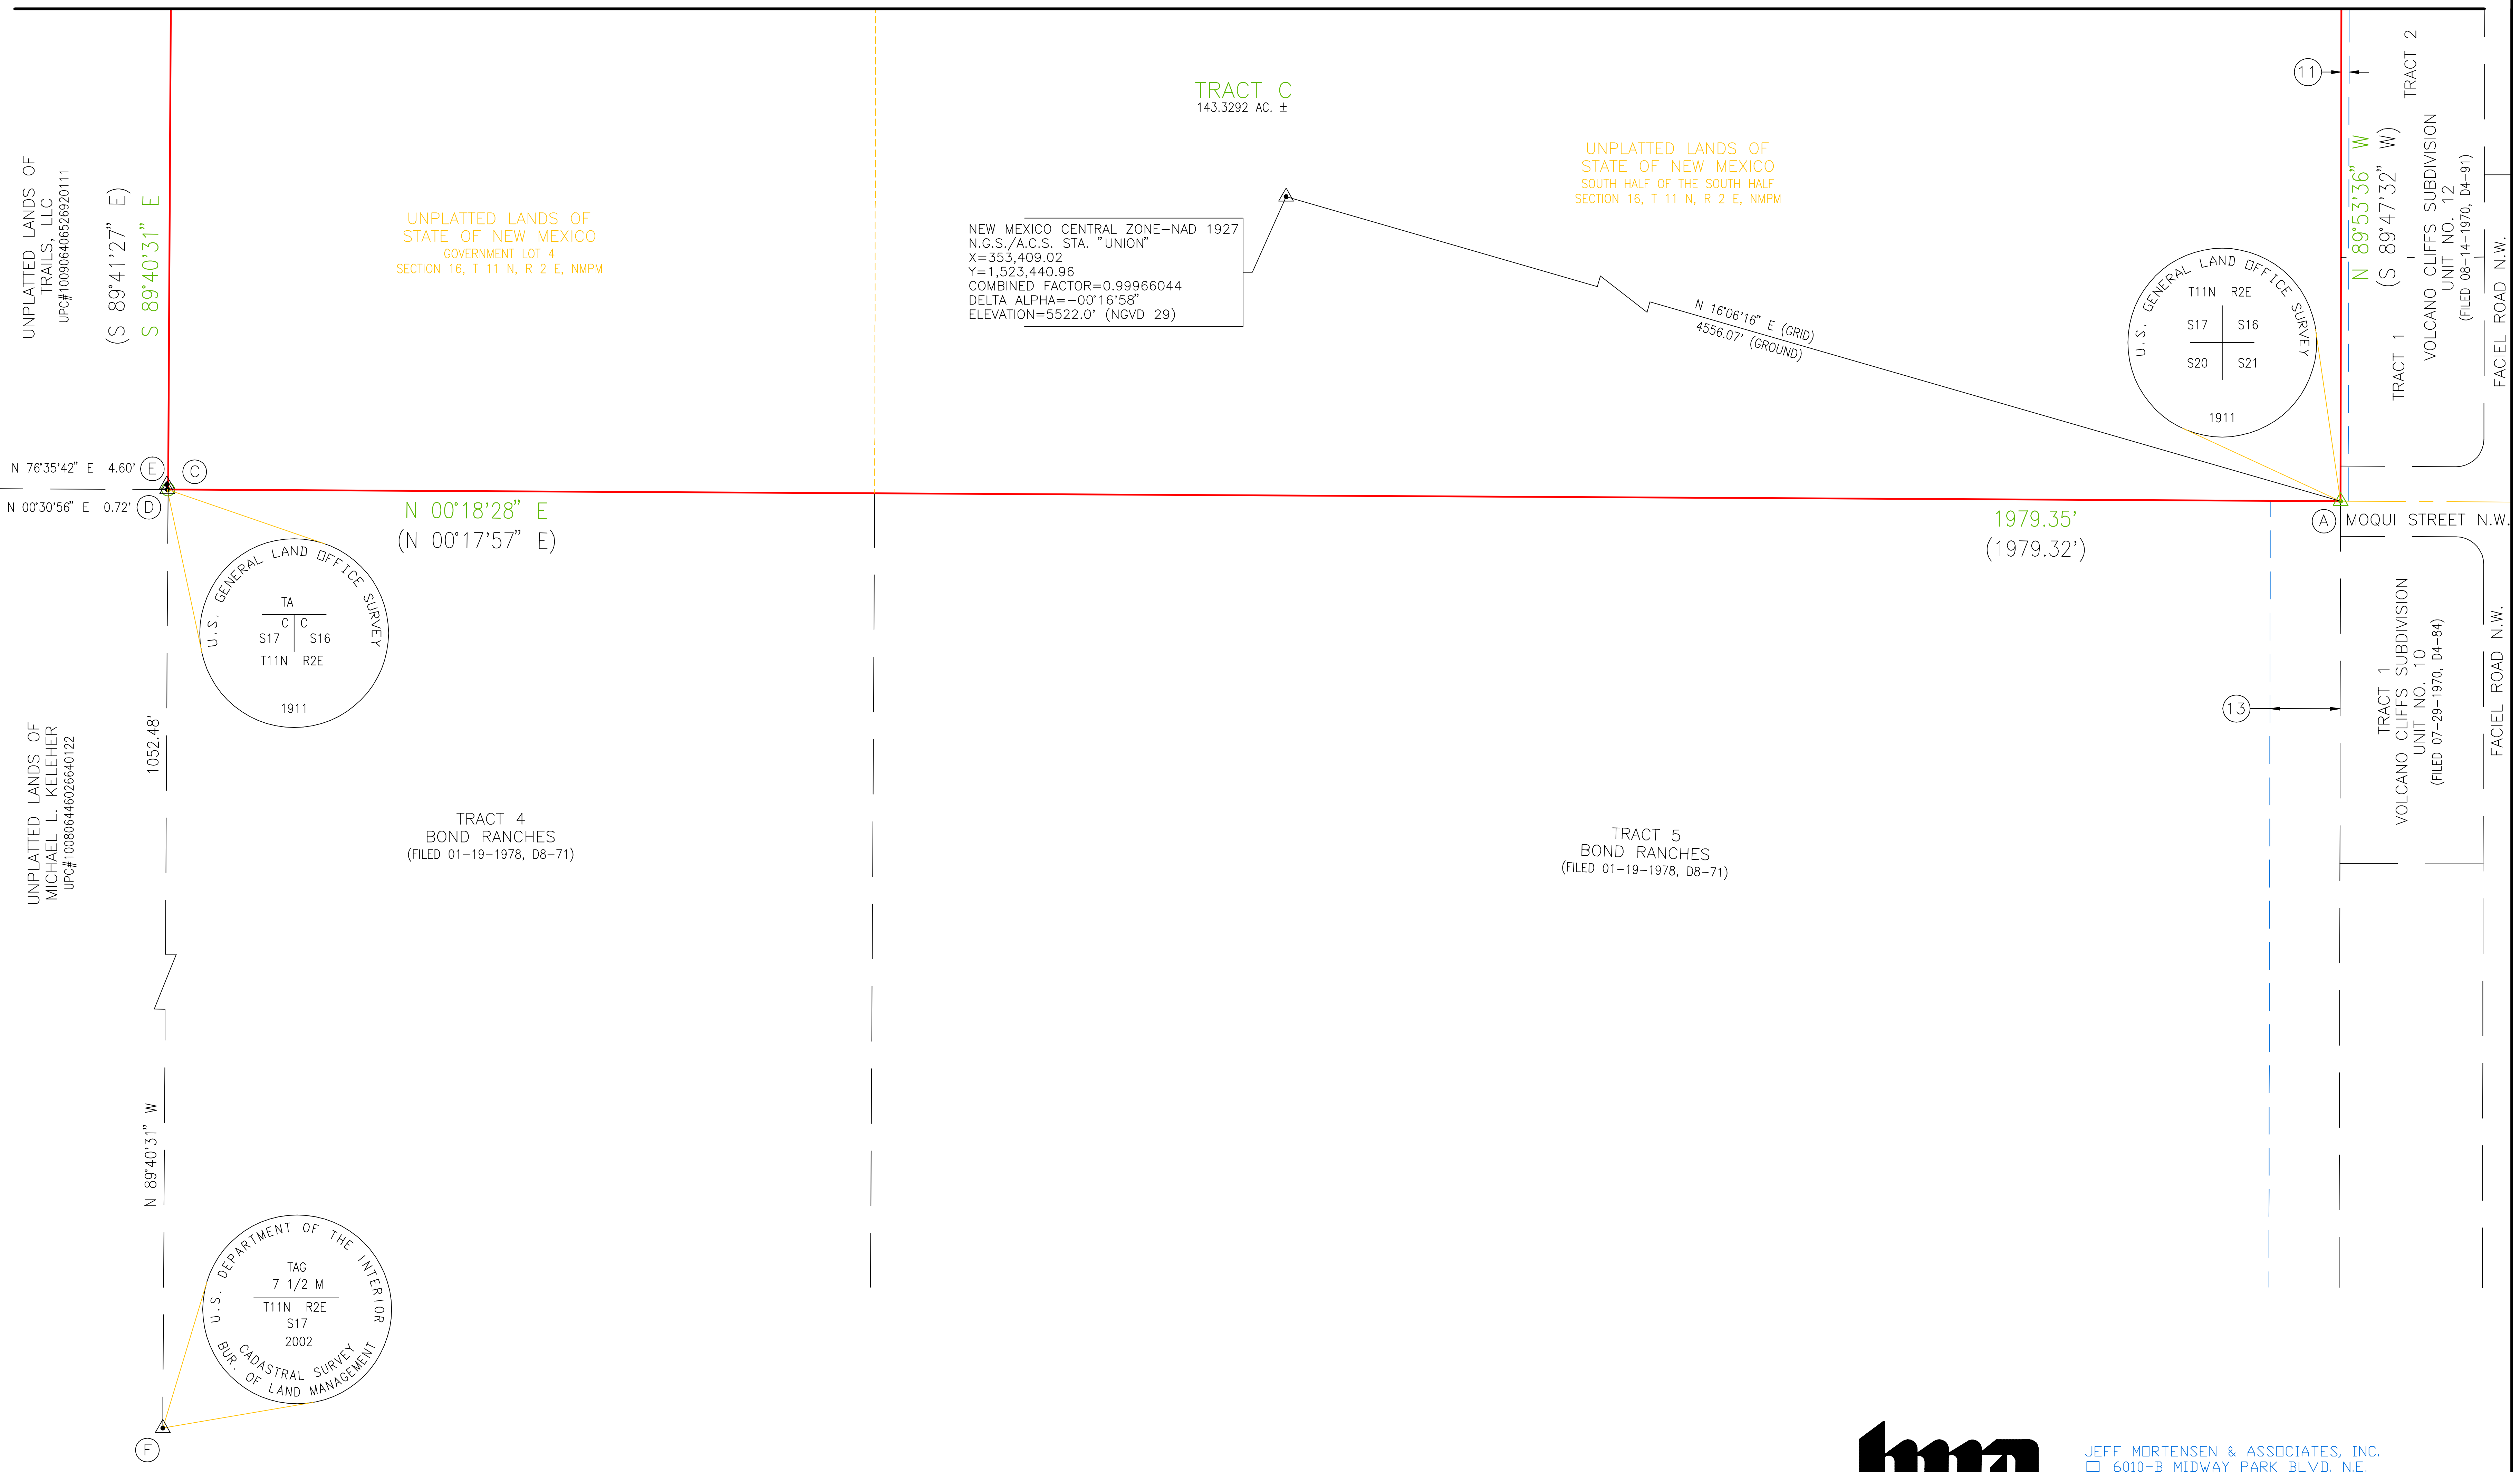

NEW MEXICO CENTRAL ZONE-NAD 1927  
N.G.S./A.C.S. STA. "UNION"  
X=353,409.02  
Y=1,523,440.96  
COMBINED FACTOR=0.99966044  
DELTA ALPHA=-00°16'58"  
ELEVATION=5522.0' (NGVD 29)

UNPLATTED LANDS OF STATE OF NEW MEXICO  
SOUTH HALF OF THE SOUTH HALF  
SECTION 16, T 11 N, R 2 E, NMPM

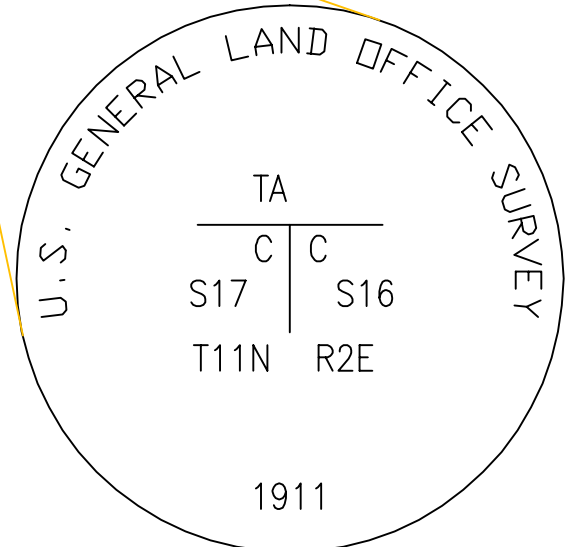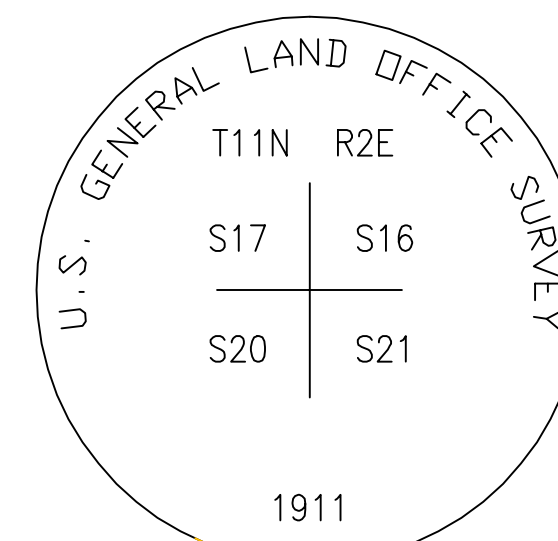

JEFF MORTENSEN & ASSOCIATES, INC.  
6010-B MIDWAY PARK BLVD. N.E.  
ALBUQUERQUE NEW MEXICO 87109  
ENGINEERS SURVEYORS (505) 345-4250  
JOB #2004.181.8/2003.180.1 FINALS