


SUBDIVISION PLAT OF  
**OCOTILLO SUBDIVISION**  
 ALBUQUERQUE, BERNALILLO COUNTY, NEW MEXICO  
 FEBRUARY, 2004

COUNTY CLERK FILING DATA

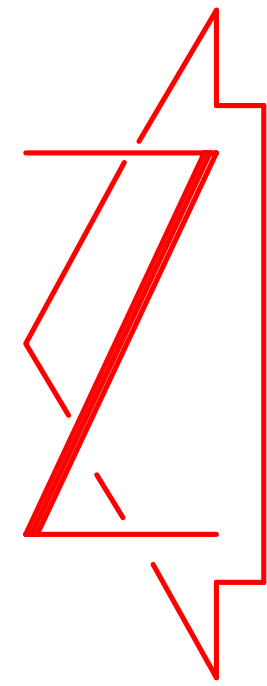

SCALE: 1" = 50'




NOTE: FOR CENTERLINE AND BOUNDARY TABLES SEE SHEET 2 OF 6.  
 FOR KEYED NOTES SEE SHEET 3 OF 6.

EASEMENT TABLES

LINE	DIRECTION	DISTANCE
E4	S 89°30'40" E	93.87'
E5	N 89°30'40" W	23.00'
E6	N 89°30'40" W	27.00'
E7	N 00°27'50" E	35.00'

CURVE	RADIUS	LENGTH	CHORD BEARING	CHORD	DELTA
EC3	45.00'	60.58'	S 51°53'46" W	56.11'	77°08'08"

TRACT A  
 A.M.A.F.C.A. NORTH BACA DAM  
 (FILED 05-15-1985, C27-52)

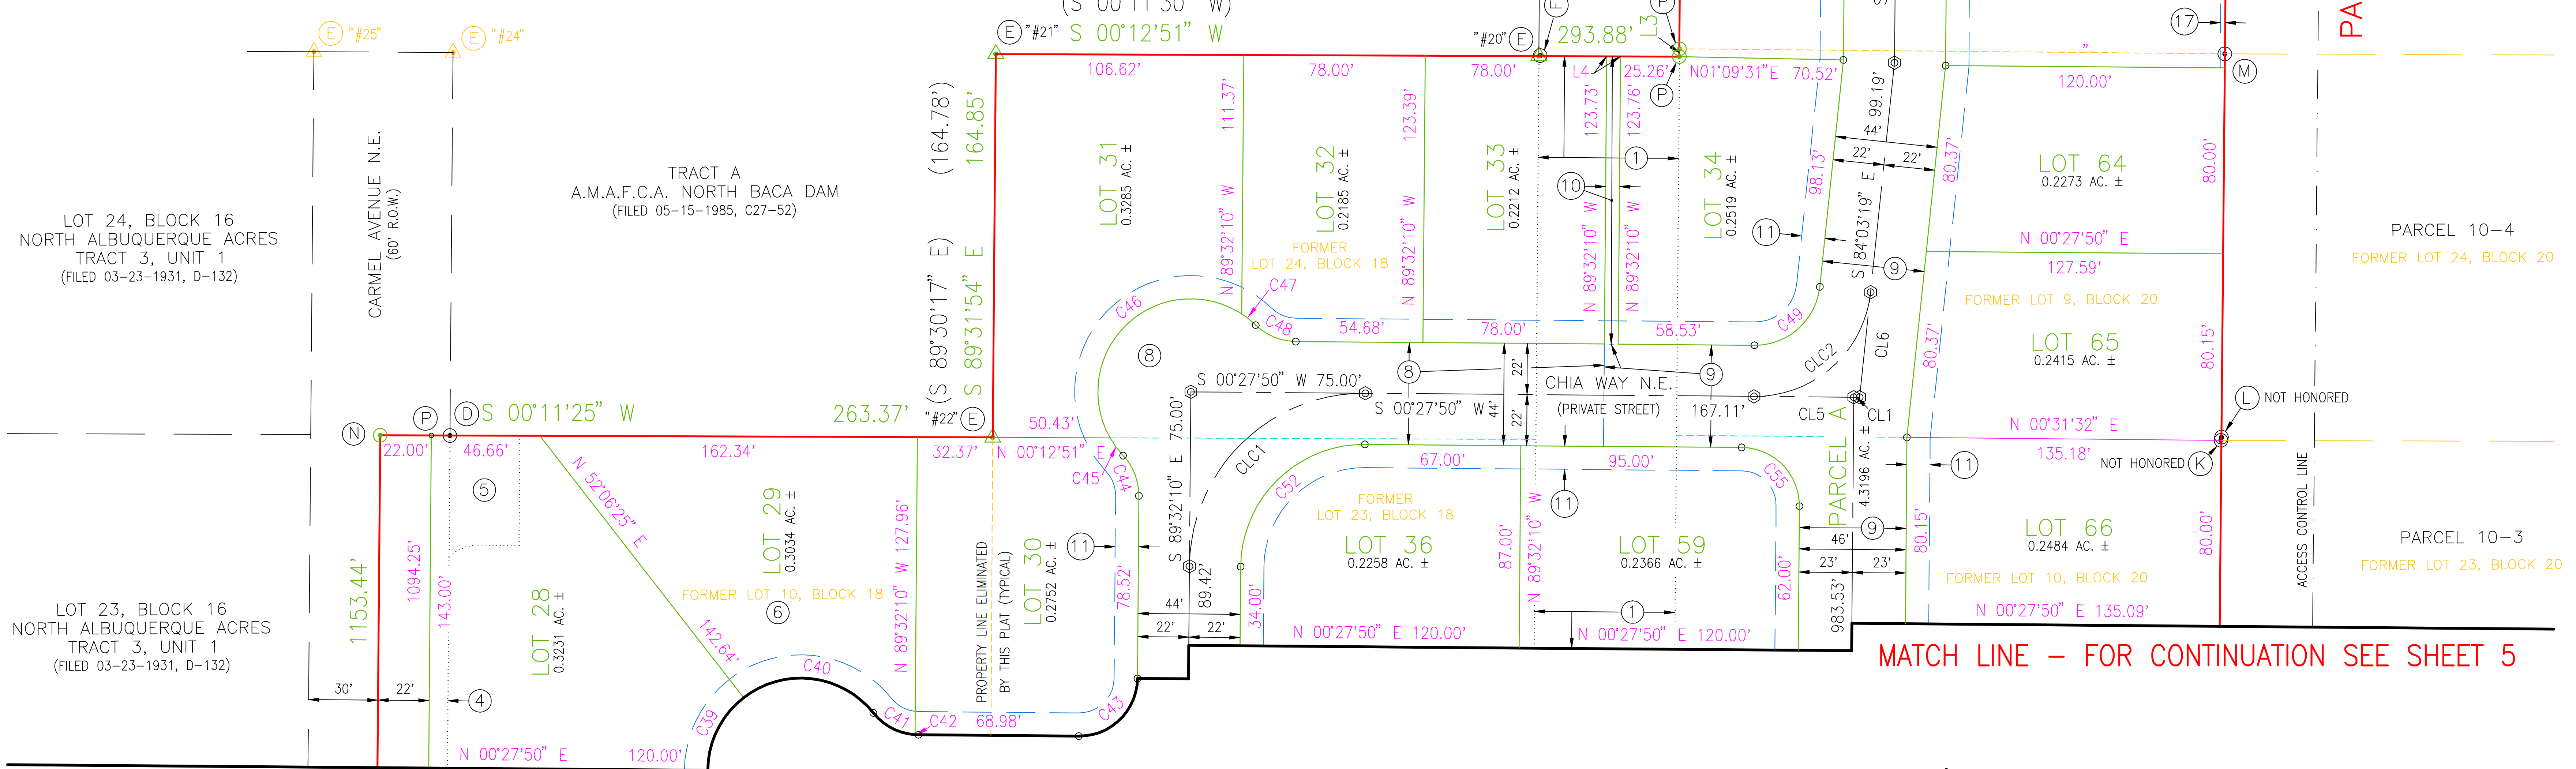

MATCH LINE - FOR CONTINUATION SEE SHEET 5

MATCH LINE - FOR CONTINUATION SEE SHEET 5



JEFF MORTENSEN & ASSOCIATES, INC.  
 6010-B MIDWAY PARK BLVD. N.E.  
 ALBUQUERQUE, NEW MEXICO 87109  
 ENGINEERS & SURVEYORS (505) 345-4250  
 JOB #2002.050.6 FINAL3